
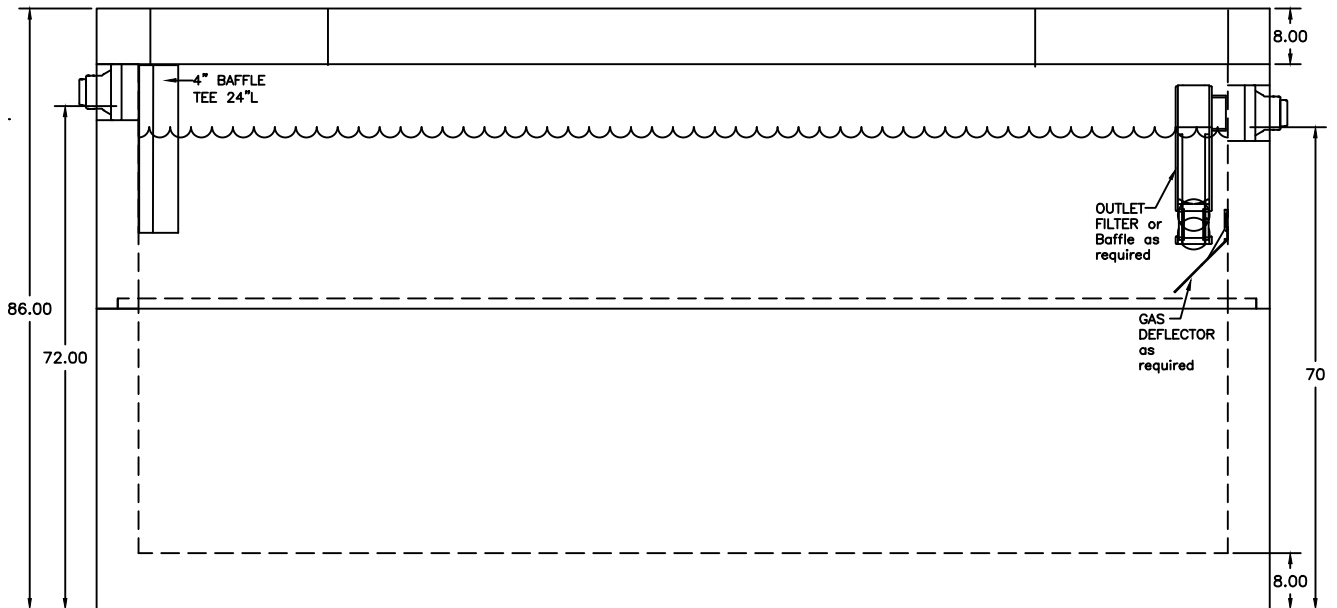


NOTES:

1. TRAFFIC BEARING - MAXIMUM EARTH COVER 5'.
2. MINIMUM CONCRETE STRENGTH = 4,000 PSI @ 28 DAYS.
3. MEETS REQUIREMENTS OF N.J.A.C. 7:9A
4. REINFORCEMENT: #5 REBAR 12" OCEW WALLS & BOTTOM
#5 REBAR 6" OCEW TOP
5. WEIGHT: BASE= 9.4 TONS, RISER= 4.2 TONS,
& TOP= 4.9 TONS.
6. 49.00 GALLONS PER VERTICAL INCH.

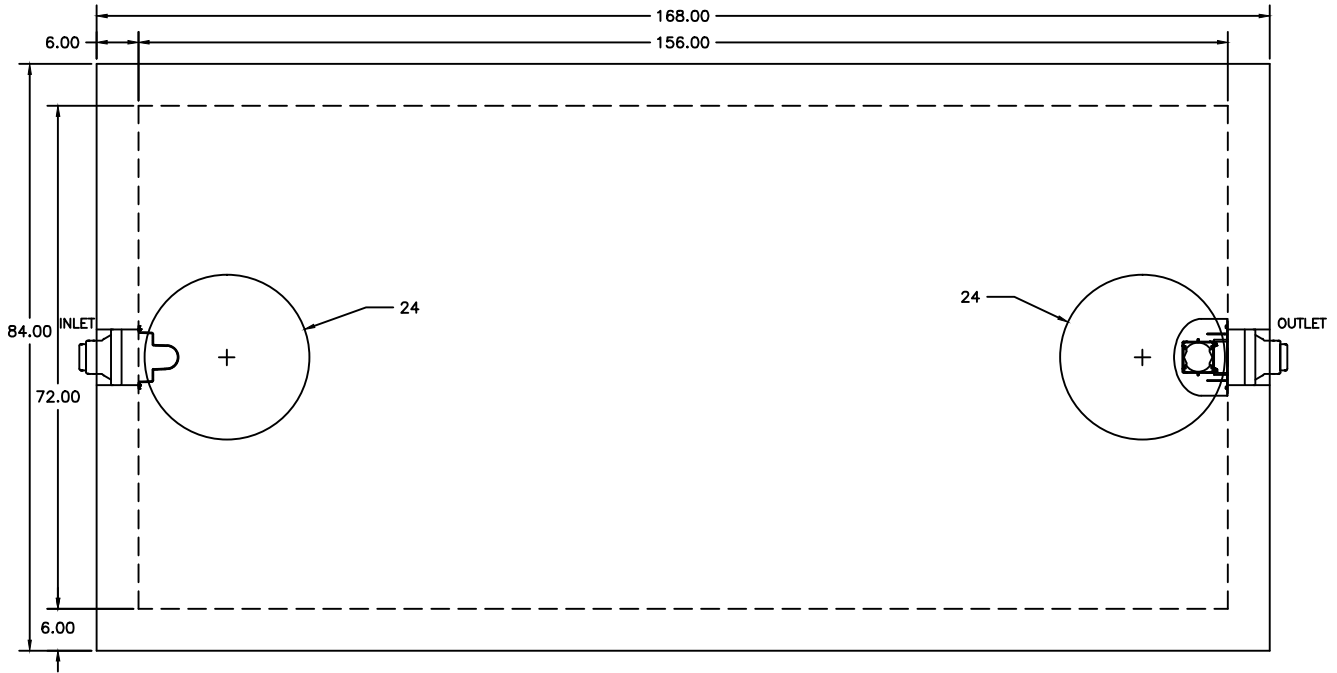

FRANKLIN PRECAST
20 PARK DRIVE
FRANKLIN, NEW JERSEY 07416
www.franklinprecast.com

pH: (973) 827-7563
Fax: (973) 827-4746
sales@franklinprecast.com



DESCRIPTION: FRANKLIN PRECAST - TRAFFIC H-20
3,000 GAL. HEAVY DUTY TANK

SCALE: NOT TO SCALE

DRAWN BY: AK

PART #

3000 GAL.
HD TANK

DATE: 3/21/2017

CHECK BY: AY

THIS DRAWING IS THE PROPRIETARY PROPERTY OF FRANKLIN PRECAST. REPRODUCTION, DISCLOSURE OR USE OF ANY PART OF THIS DRAWING OR ANY INFORMATION THEREIN IS EXPRESSLY PROHIBITED WITHOUT PRIOR WRITTEN CONSENT OF FRANKLIN PRECAST.