
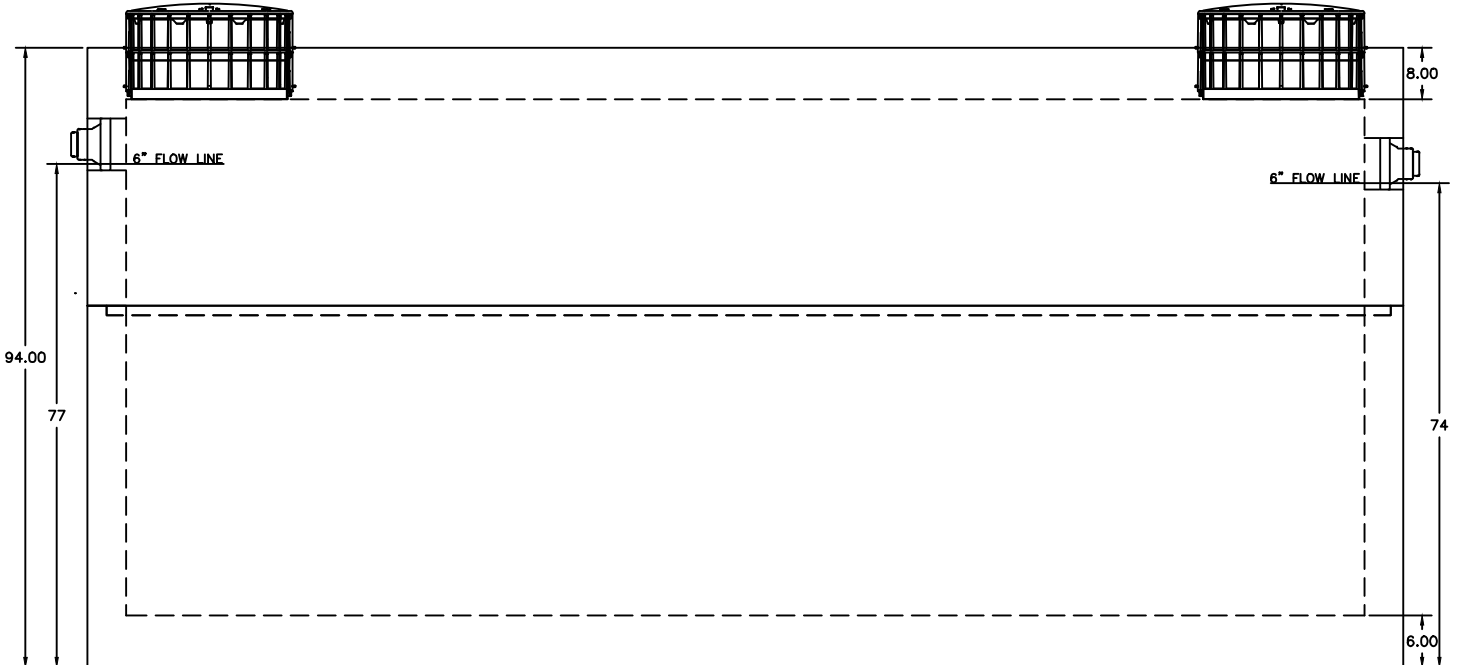


**NOTES:**

1. TRAFFIC BEARING - MAXIMUM EARTH COVER 5'.
2. MINIMUM CONCRETE STRENGTH = 4,000 PSI @ 28 DAYS.
3. MEETS REQUIREMENTS OF N.J.A.C. 7:9A
4. REINFORCEMENT CONFORMS WITH ASTM A615 & A185
5. WEIGHT: BASE= 12.6 TONS & TOP= 10.8 TONS.
6. 60.00 GALLONS PER VERTICAL INCH.

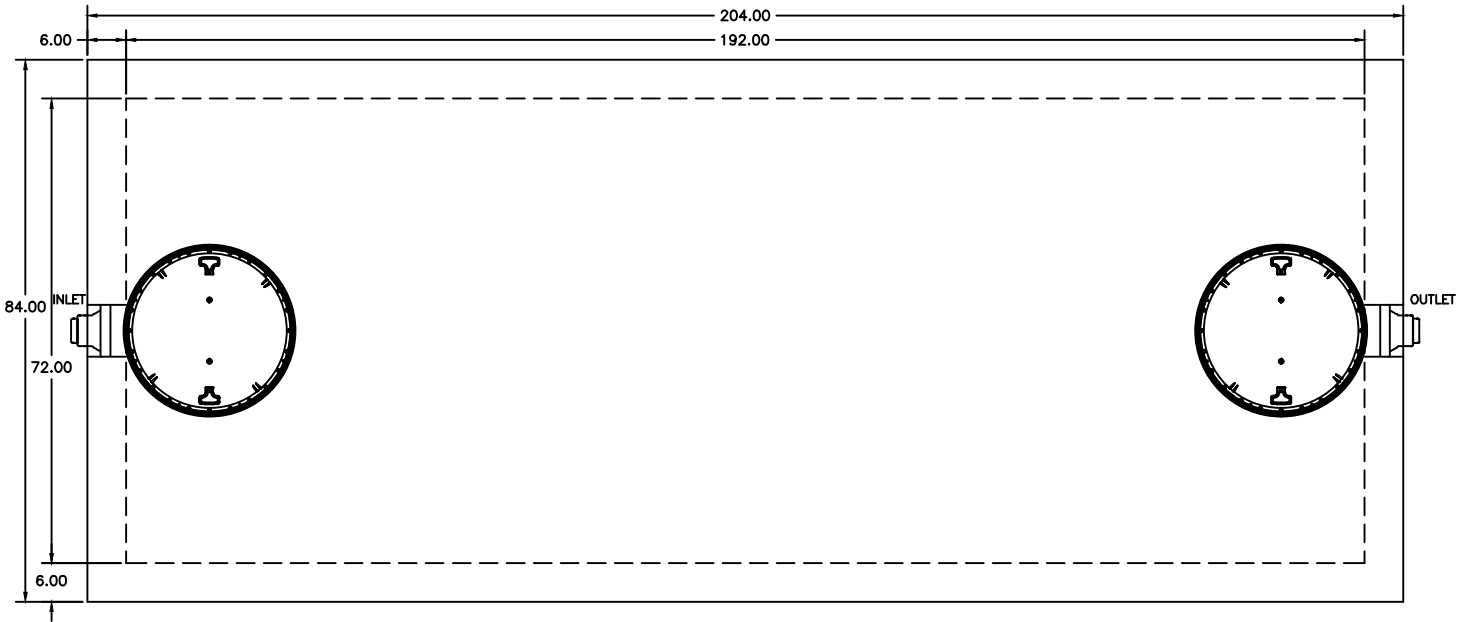

FRANKLIN PRECAST  
 20 PARK DRIVE  
 FRANKLIN, NEW JERSEY 07416  
 www.franklinprecast.com

pH: (973) 827-7563  
 Fax: (973) 827-4746  
 sales@franklinprecast.com



**DESCRIPTION:** FRANKLIN PRECAST - TRAFFIC H-20  
 4,000 GAL. HEAVY DUTY TANK

**SCALE:** NOT TO SCALE

**DRAWN BY:** AK

**PART #**  
 4000 GAL.  
 HD TANK

**DATE:** 3/21/2017

**CHECK BY:** AY

THIS DRAWING IS THE PROPRIETARY PROPERTY OF FRANKLIN PRECAST. REPRODUCTION, DISCLOSURE OR USE OF ANY PART OF THIS DRAWING OR ANY INFORMATION THEREIN IS EXPRESSLY PROHIBITED WITHOUT PRIOR WRITTEN CONSENT OF FRANKLIN PRECAST.